




ZAHODNA FASADA

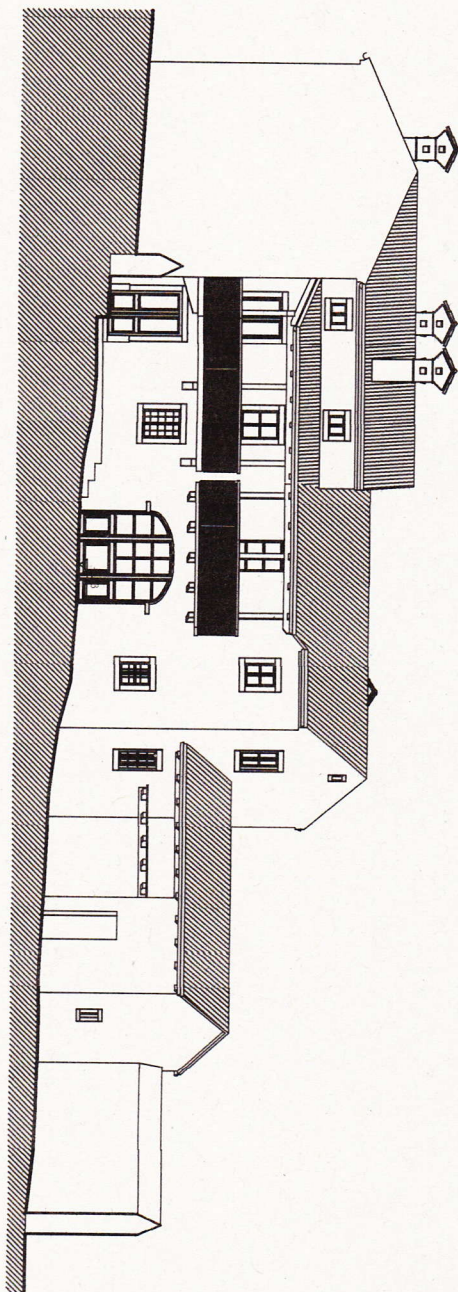


VZHODNA FASADA

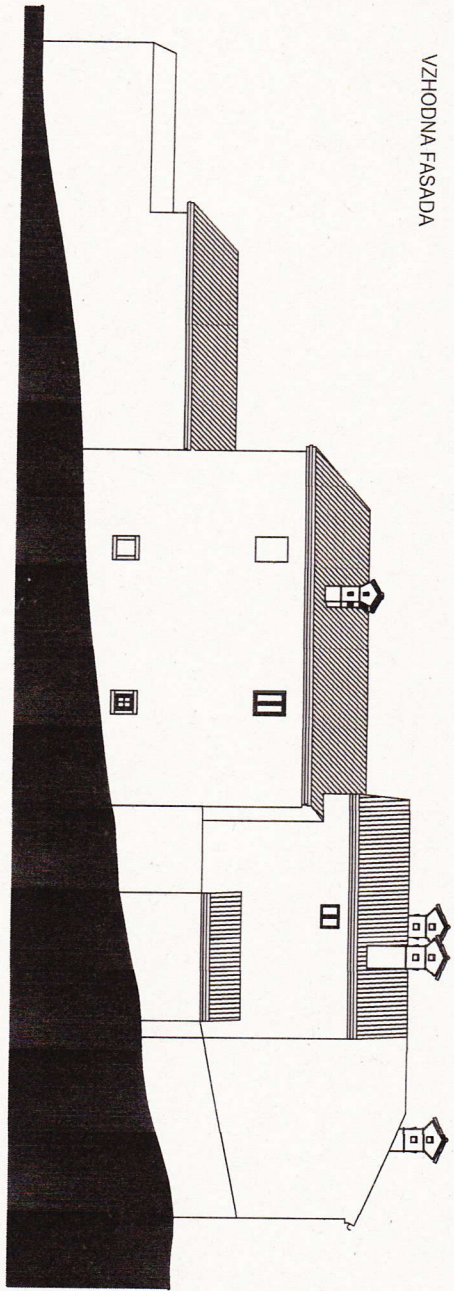


SEVERNA FASADA

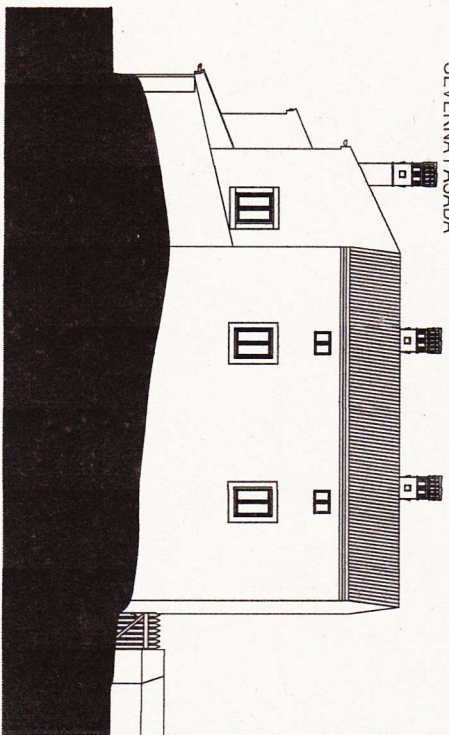


JUŽNA FASADA MERILO 1:100

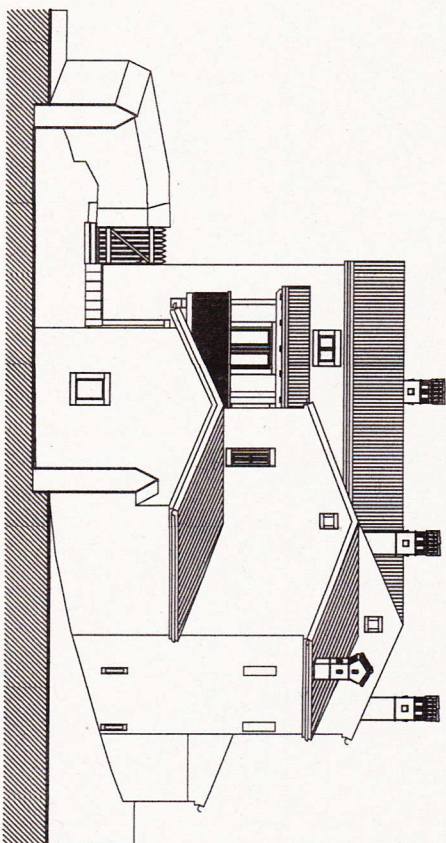


JUŽNA FASADA
PREREZ A-A MERILO 1:100

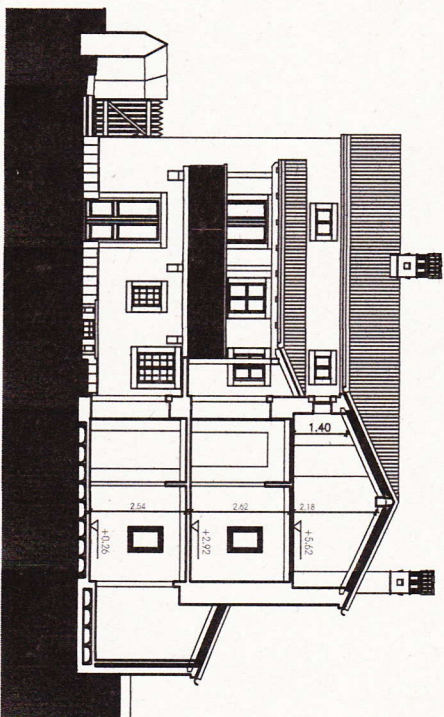


PODSTREŠJE MERILO 1:100

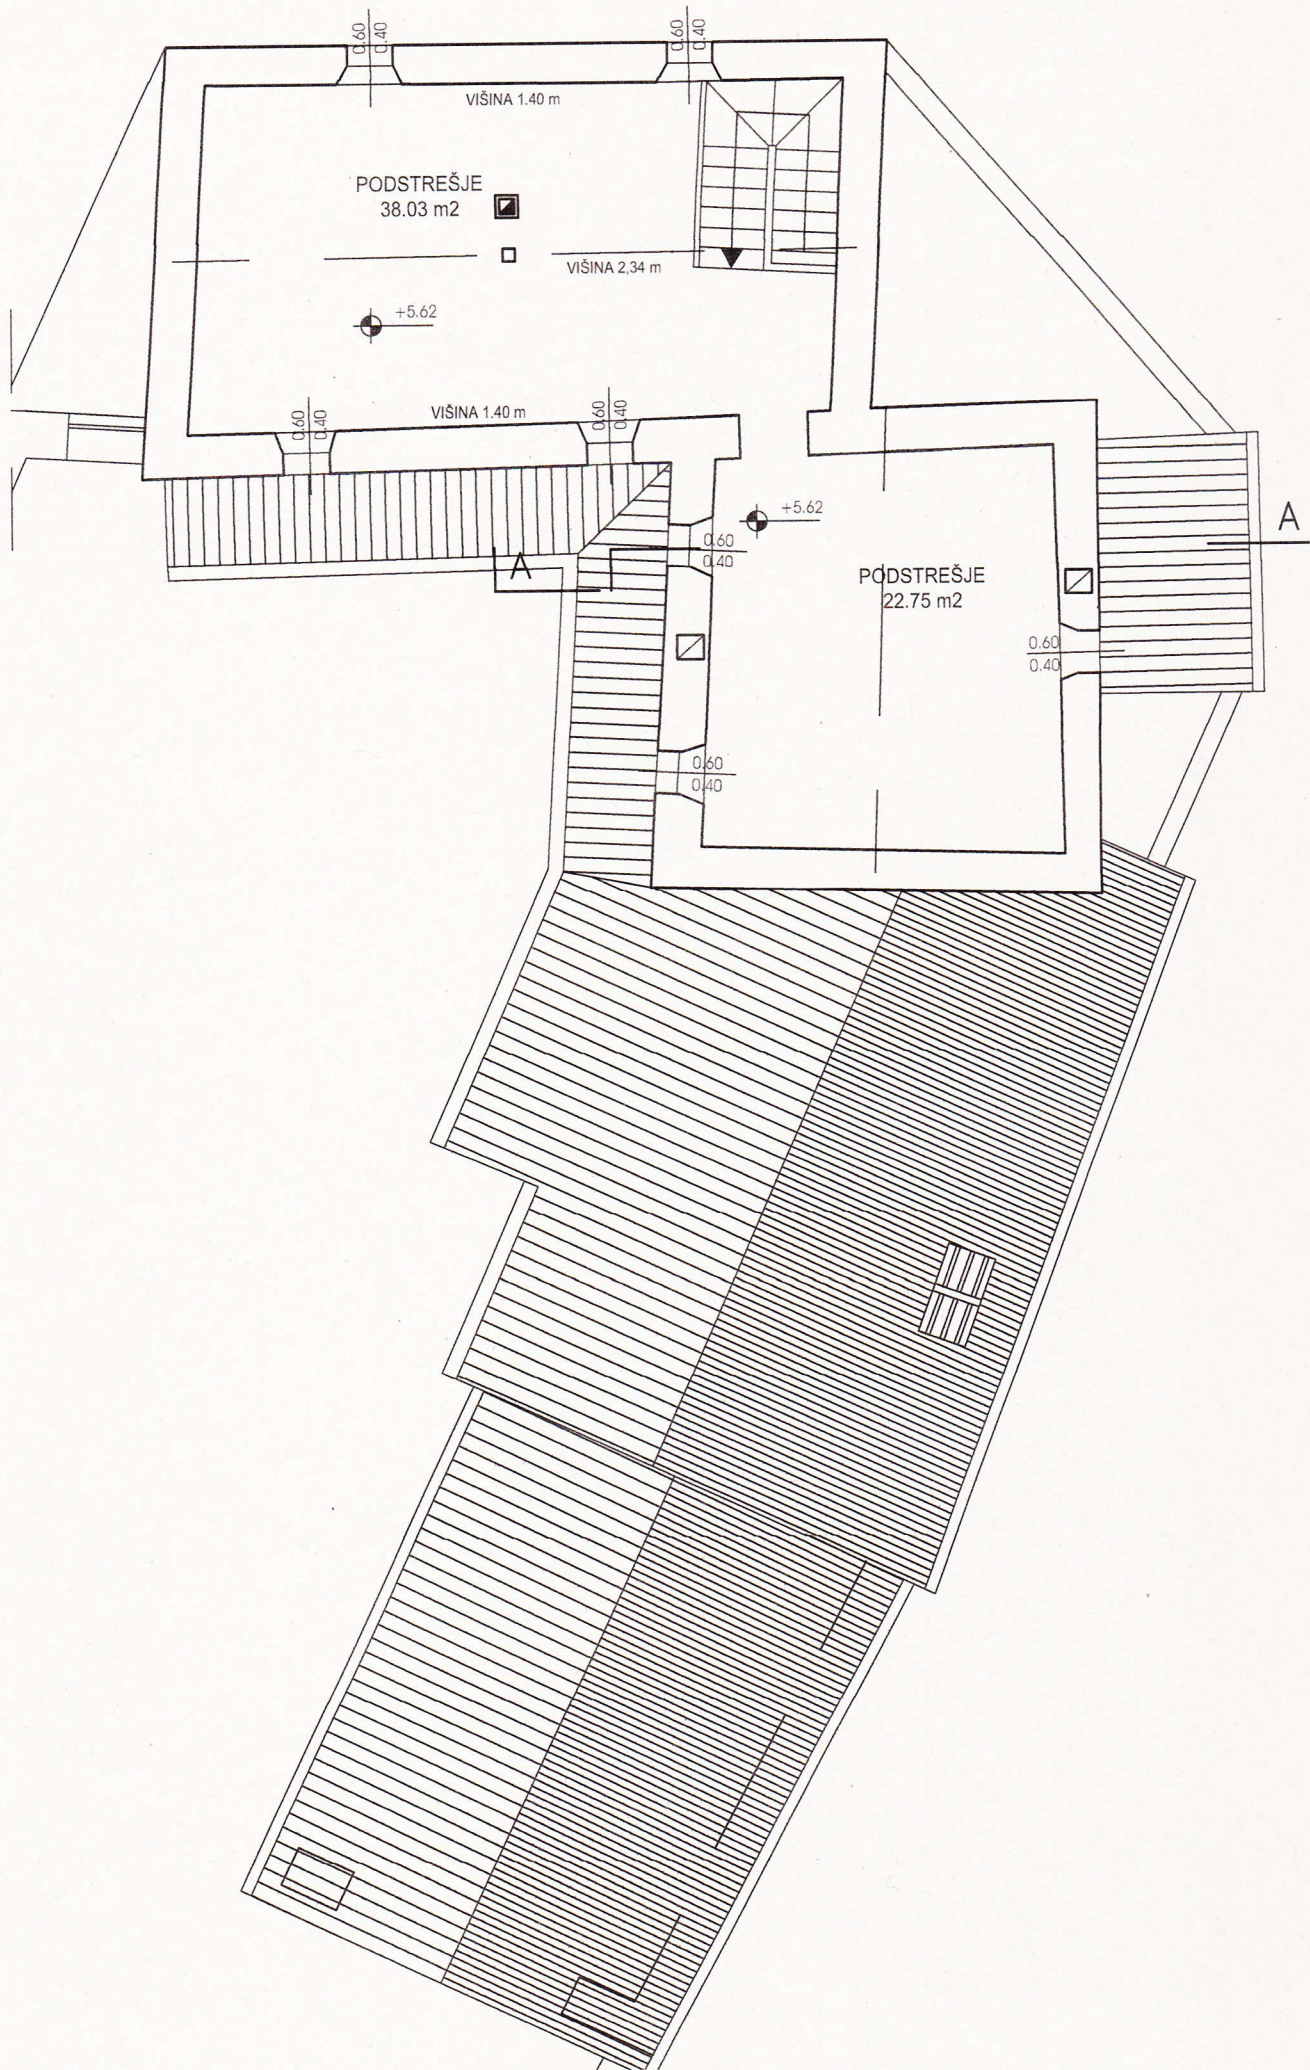

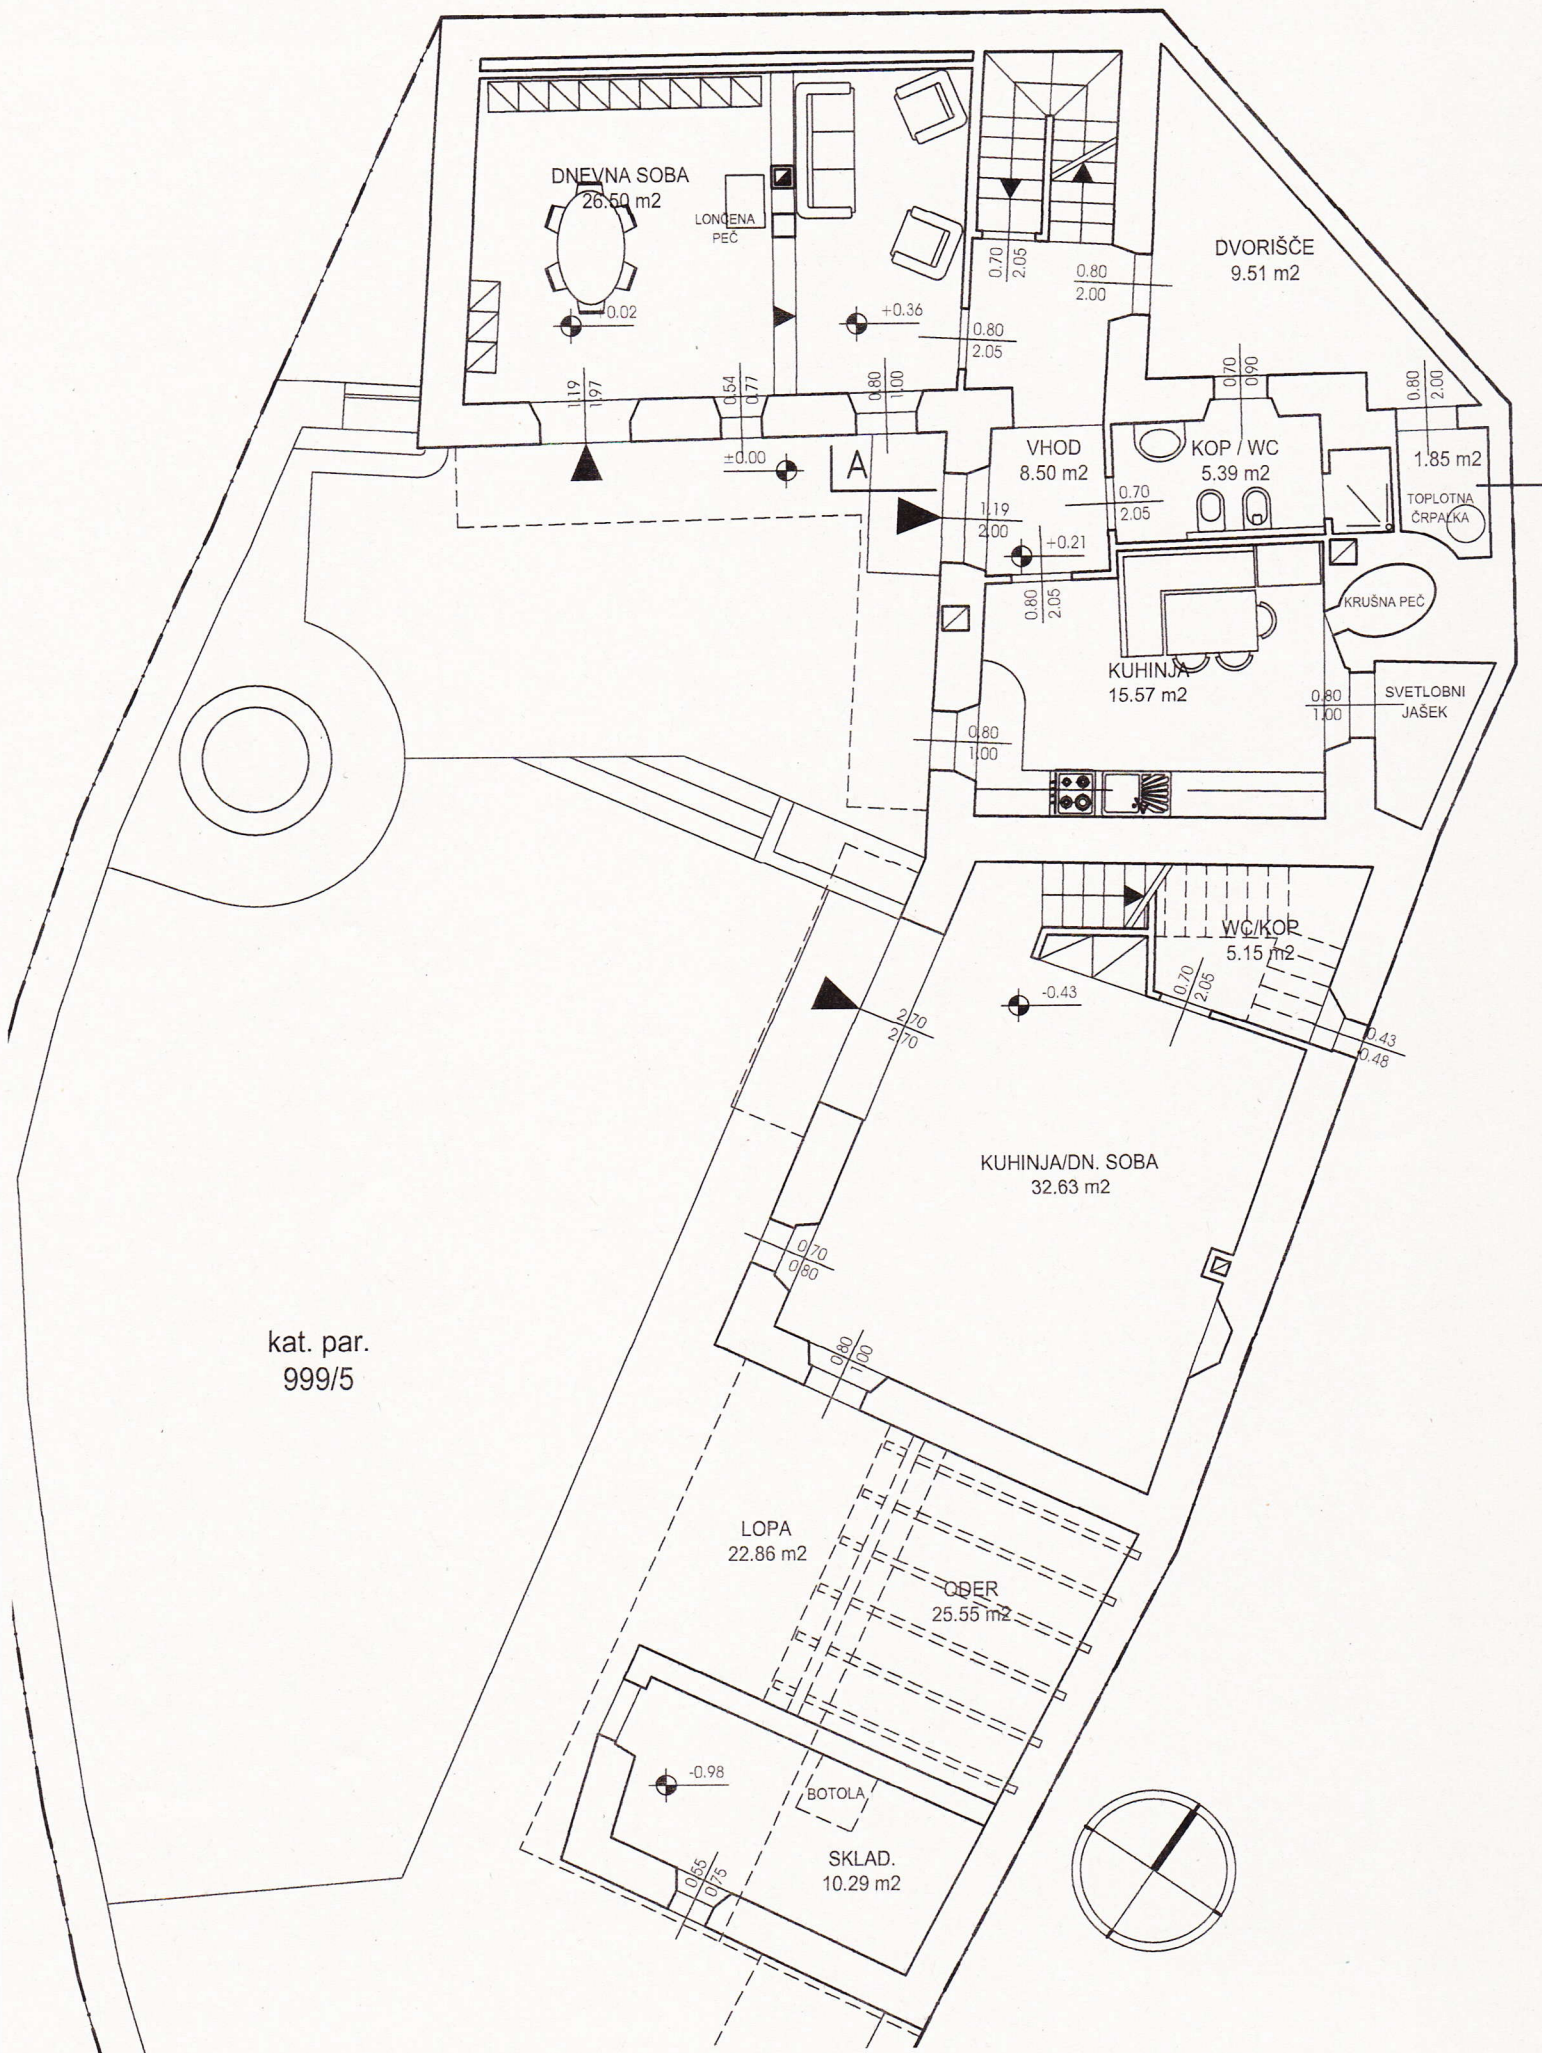

kat. par.
999/5

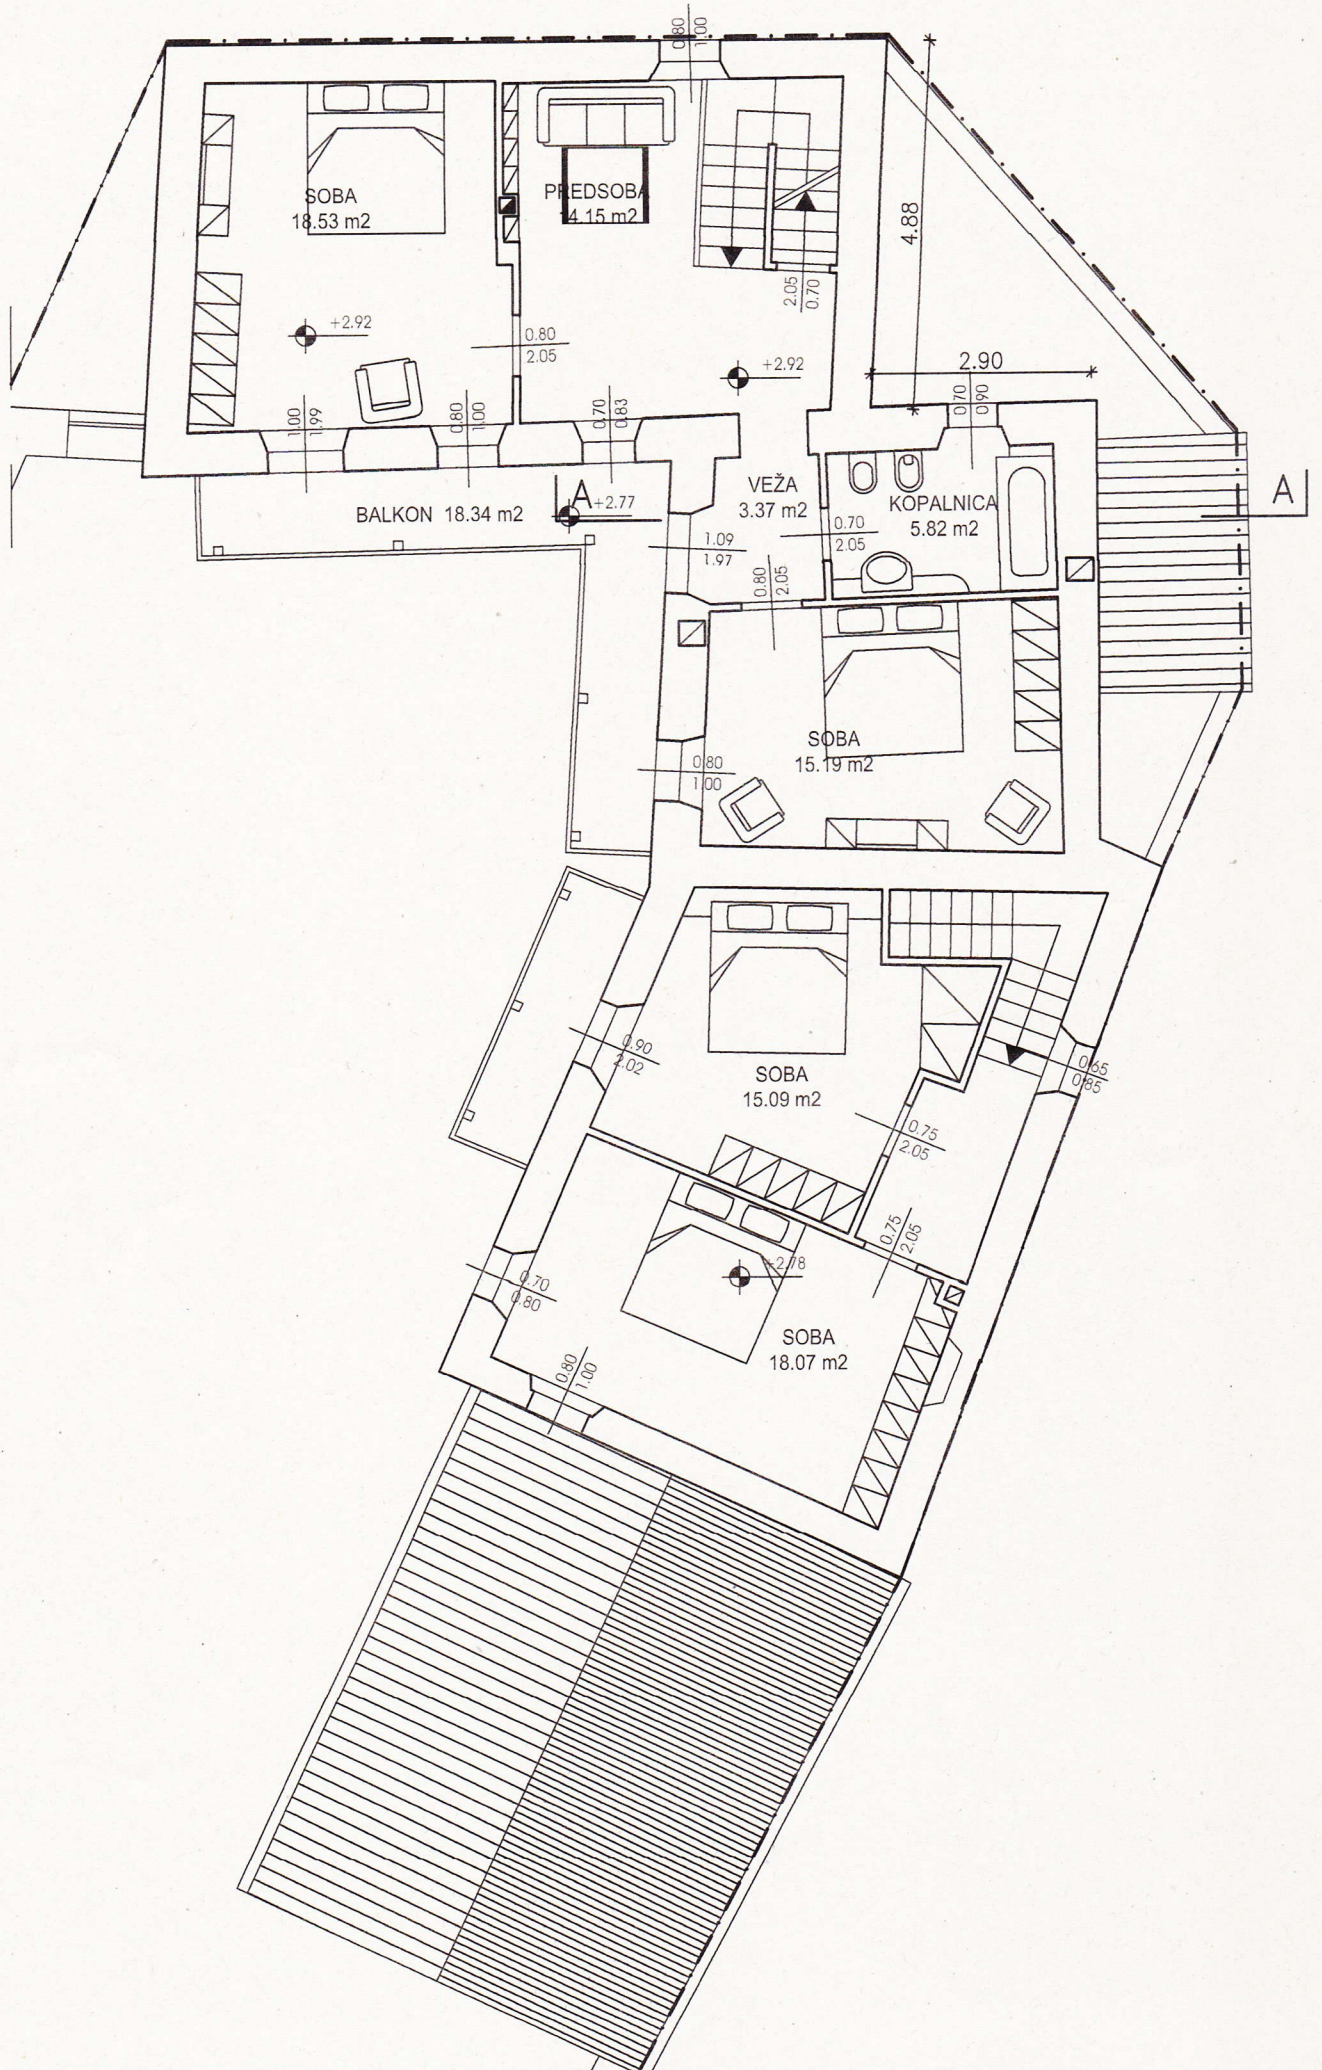

KLET MERILO 1:100

